




1 Snit A-A  
1: 50

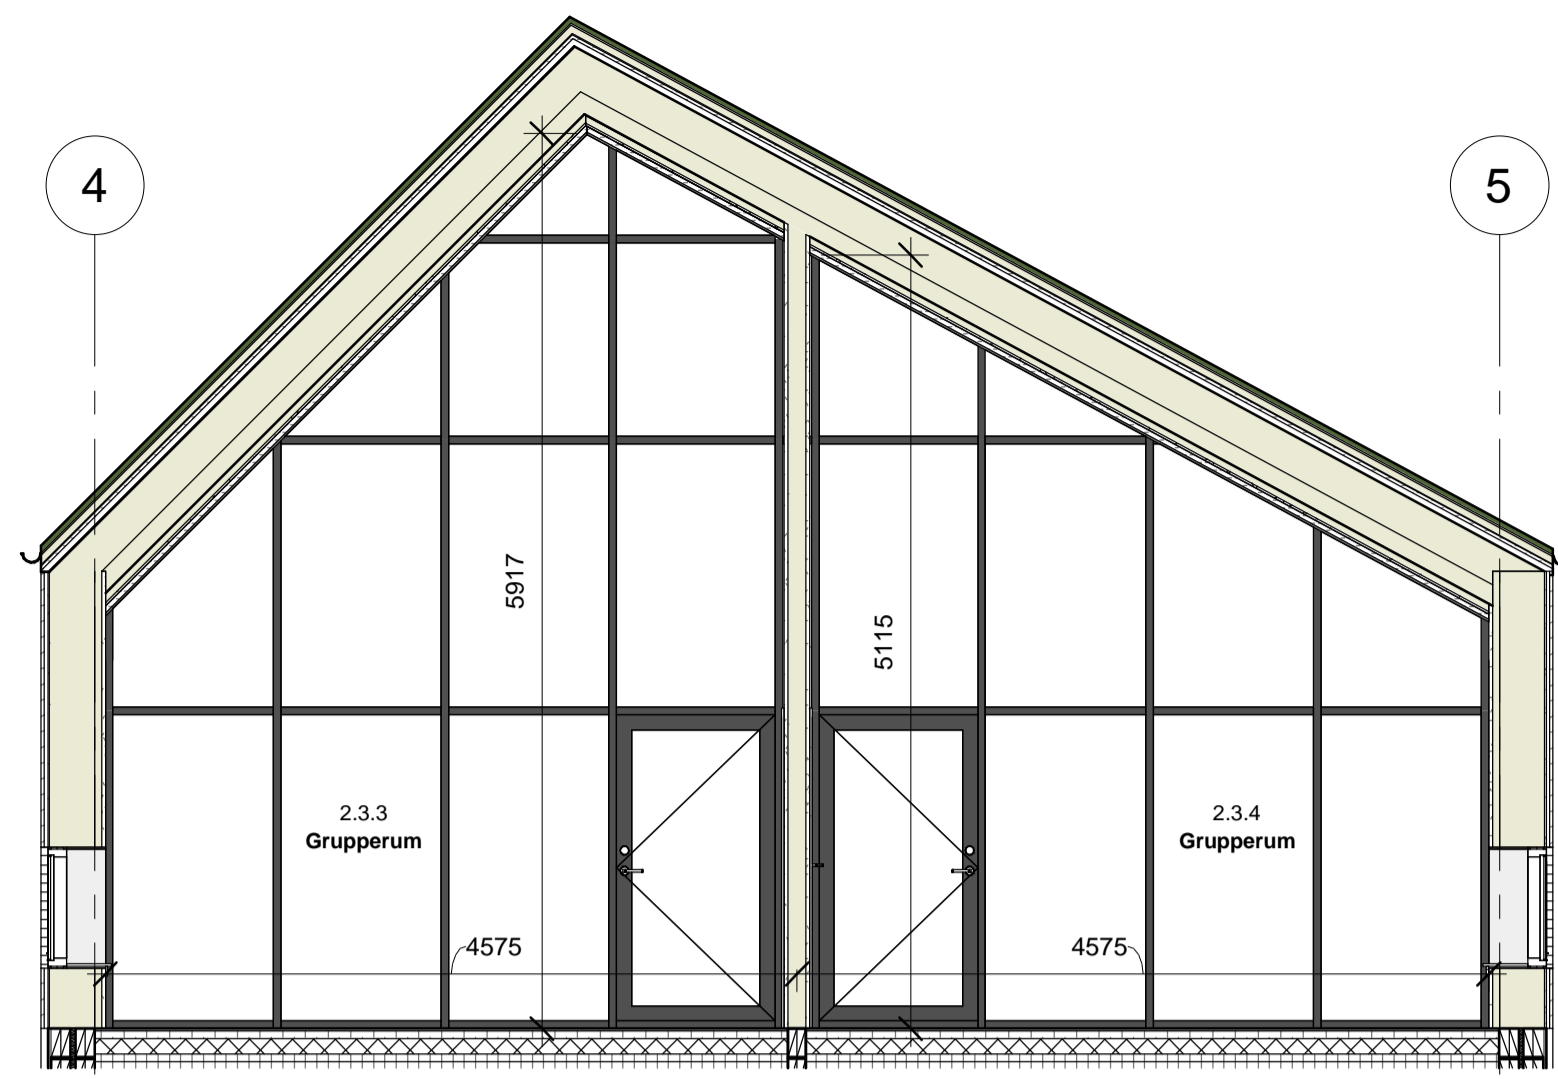


2 Snit B-B  
1: 50

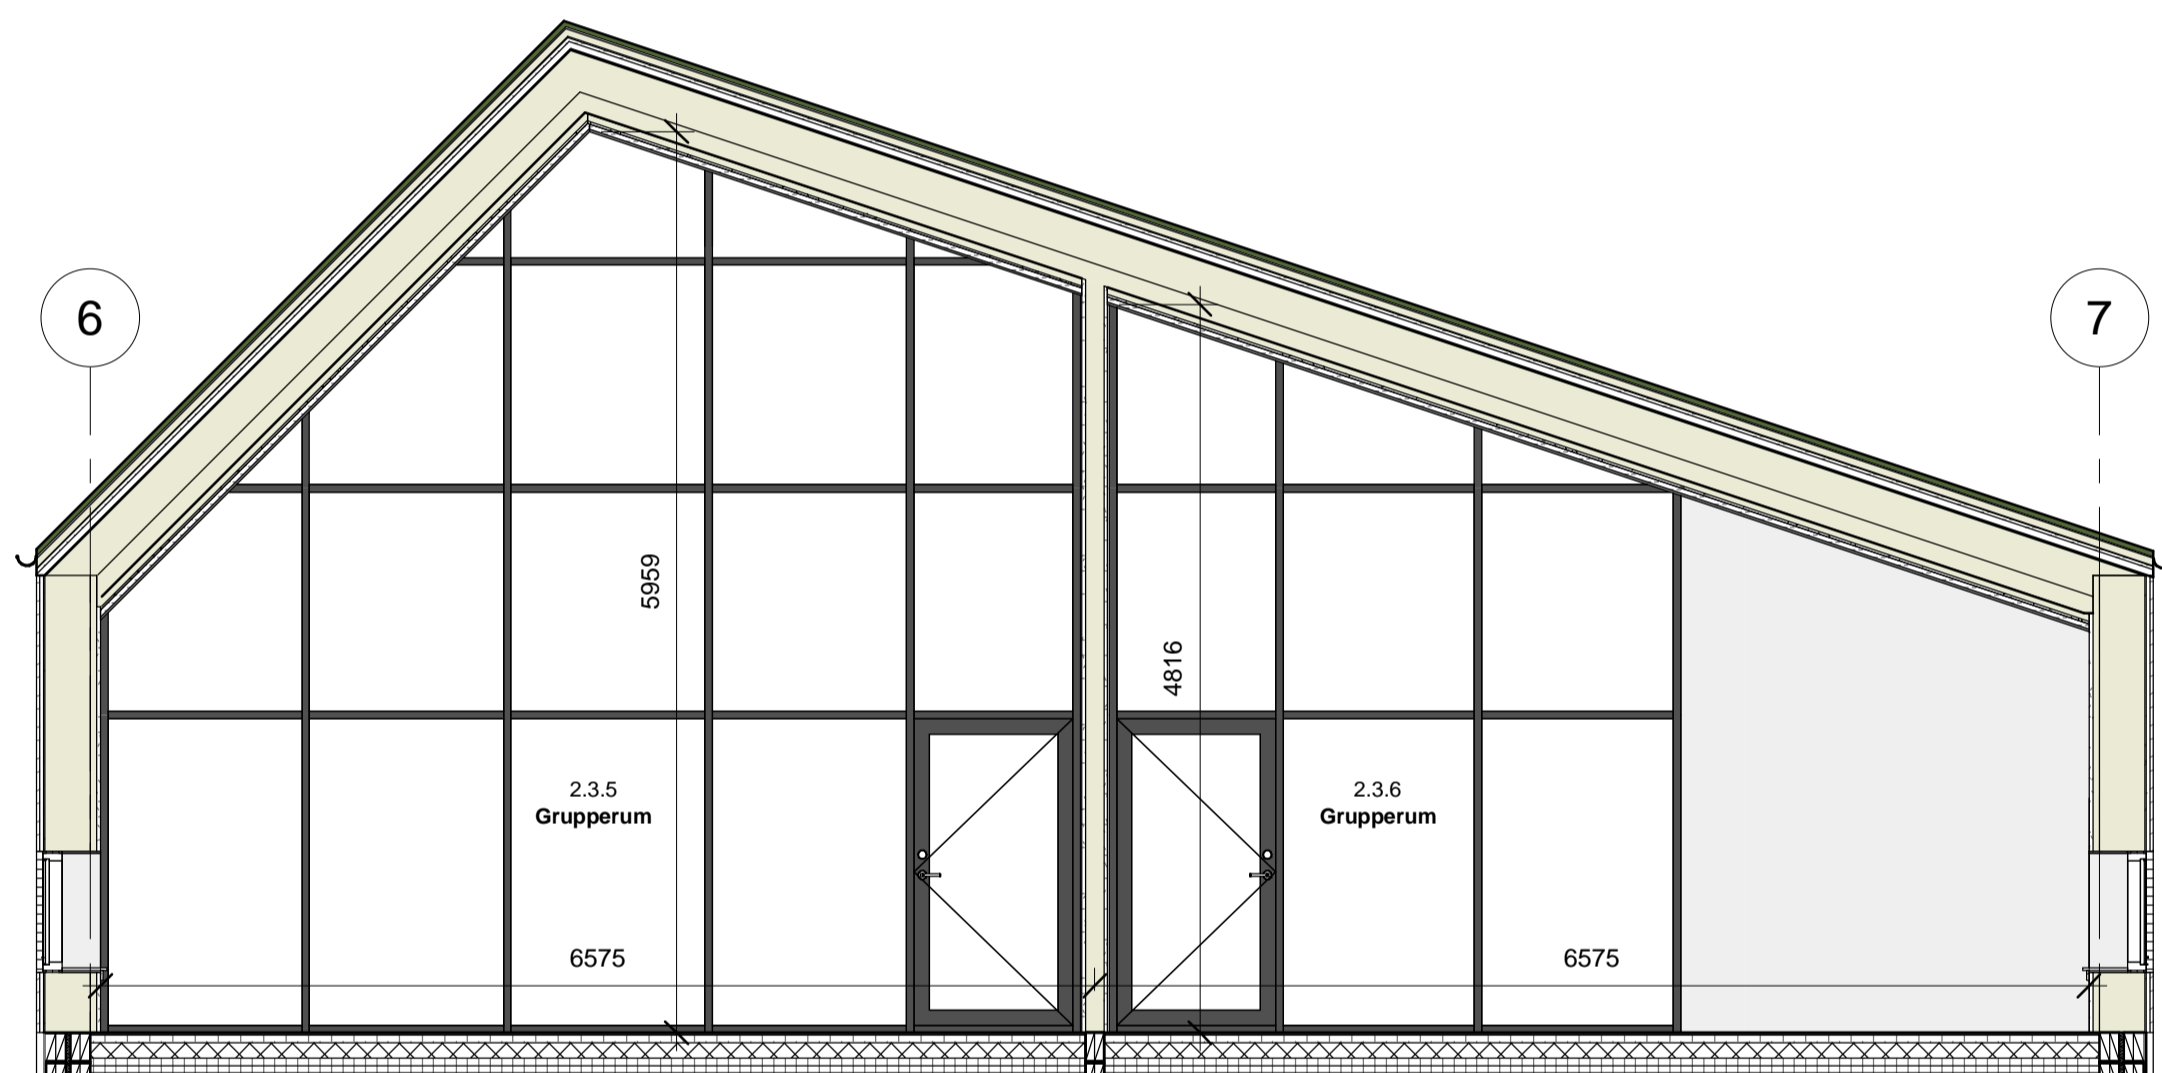

3 Snit C-C  
1: 50

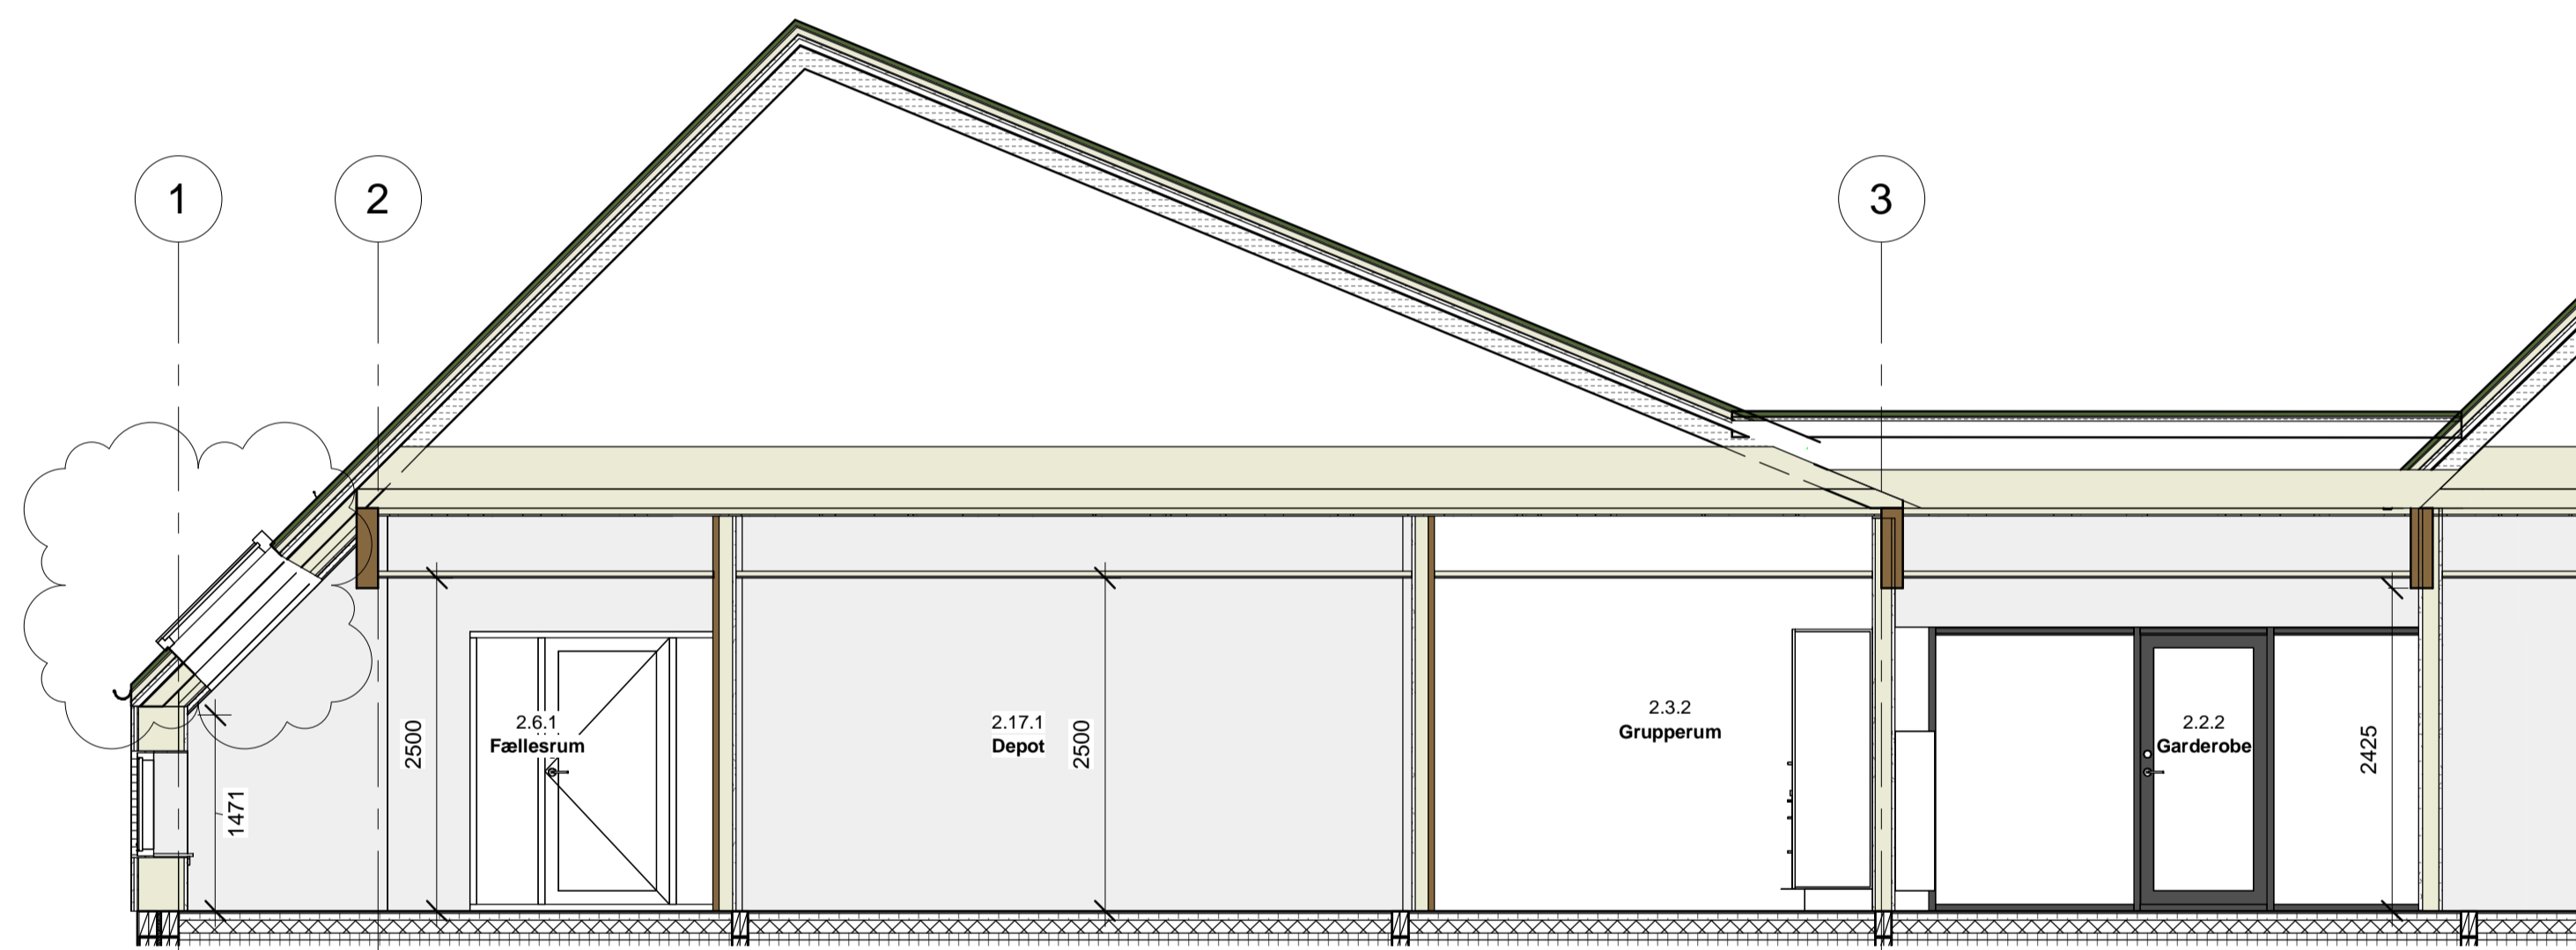

5 Snit D\_D  
1: 50

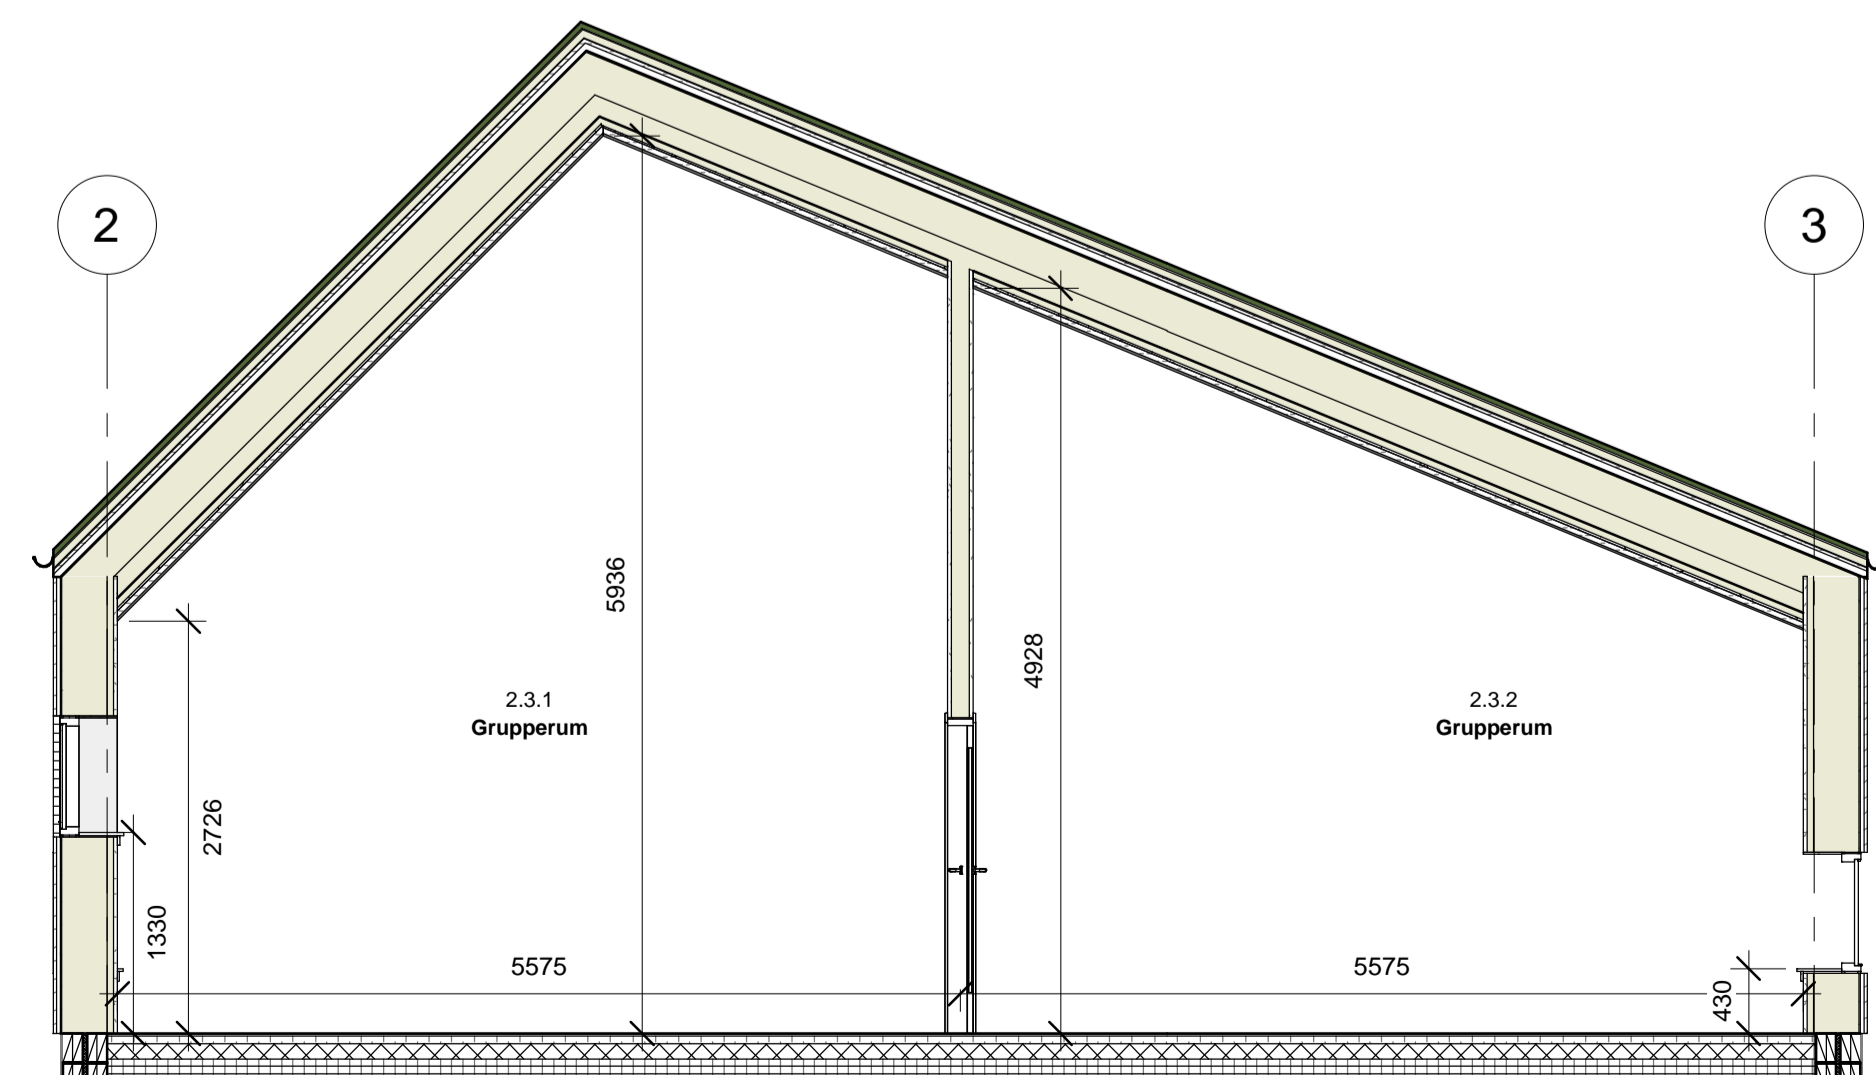

6 Snit E-E  
1: 50

K01\_H3\_EX\_N02

26.04.2021 Overlysvinduer i Små fællesrum Rev. af: LFJ | Kontrol: af: JOJ | Rev.: A



Emne : Snit  
Tegn. nr. : K01\_H3\_EX\_N02  
Projekt ID: SSB  
Bygherre : Stagelse Kommune Fase : Projektforslag  
Sag : Skovsebakken - Ny Daginstitution Mål : 1: 50 Papir str.: 840 x 594 mm  
Sag nr. : 100061-10190 Udarb. af: LFJ  
Dato : 26.04.2021 Kontrol: af: JOJ

● Arkitekt Fris Andersen Arkitekter A/S Frisegade 1, 4800 Nykøbing F. Tlf. 5485 0439 fris-a@fris-a.dk  
○ Ingeniør Søren B. Nielsen Vestre Kaj 18, 4700 Næstved Tlf. 5577 3435 sbn@sbning.dk