


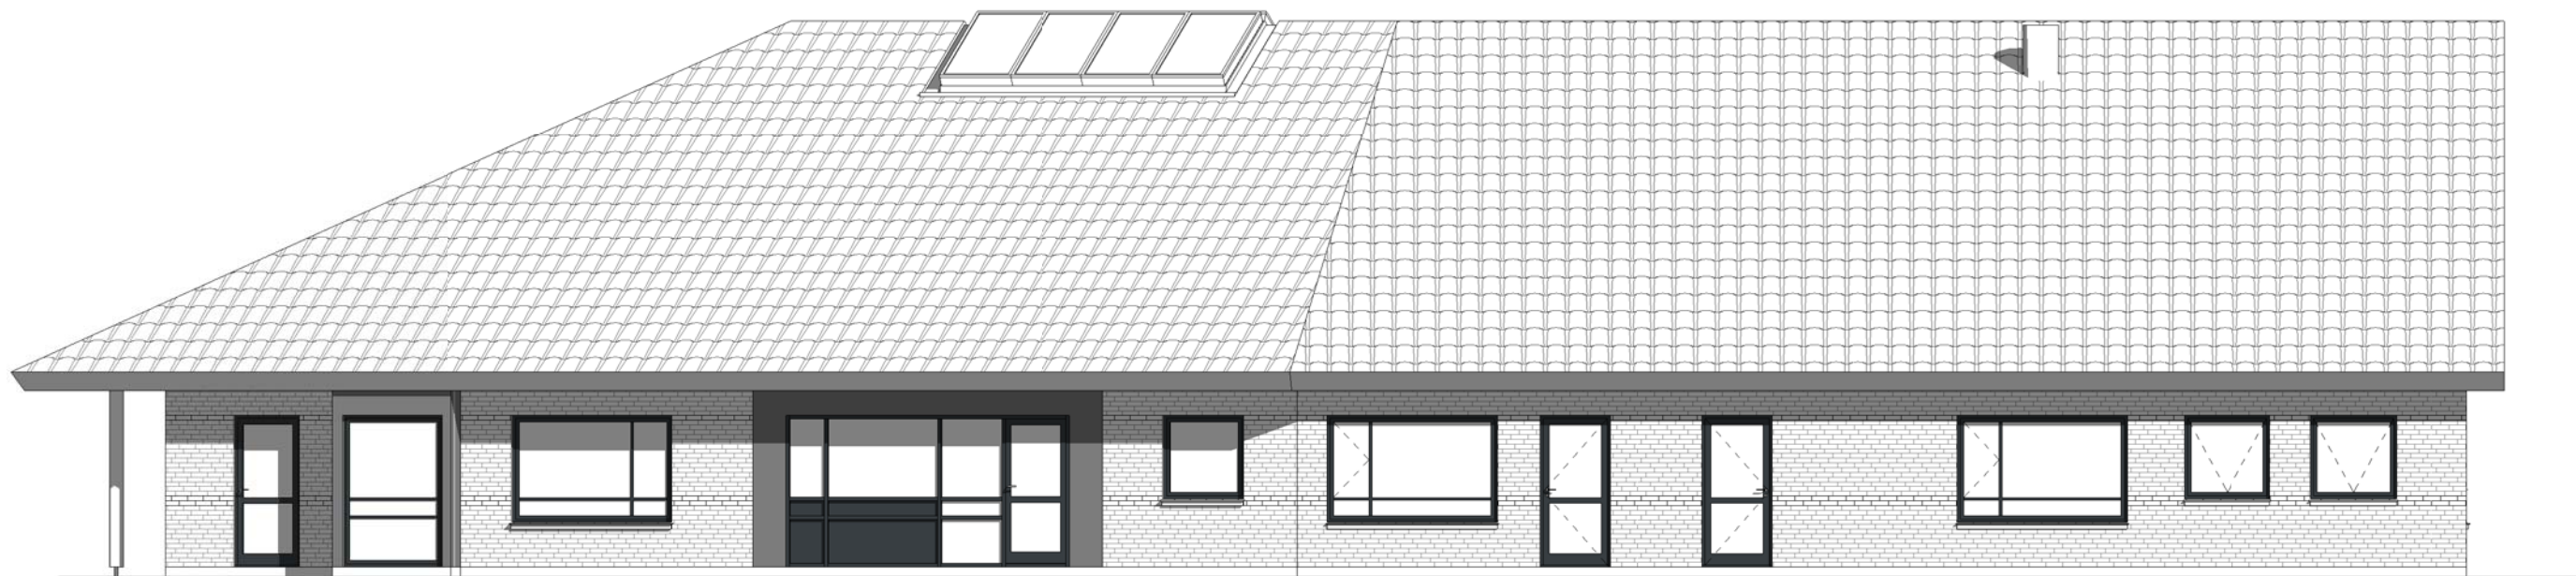

Facade 01
1 : 100



Facade 02
1 : 100

