
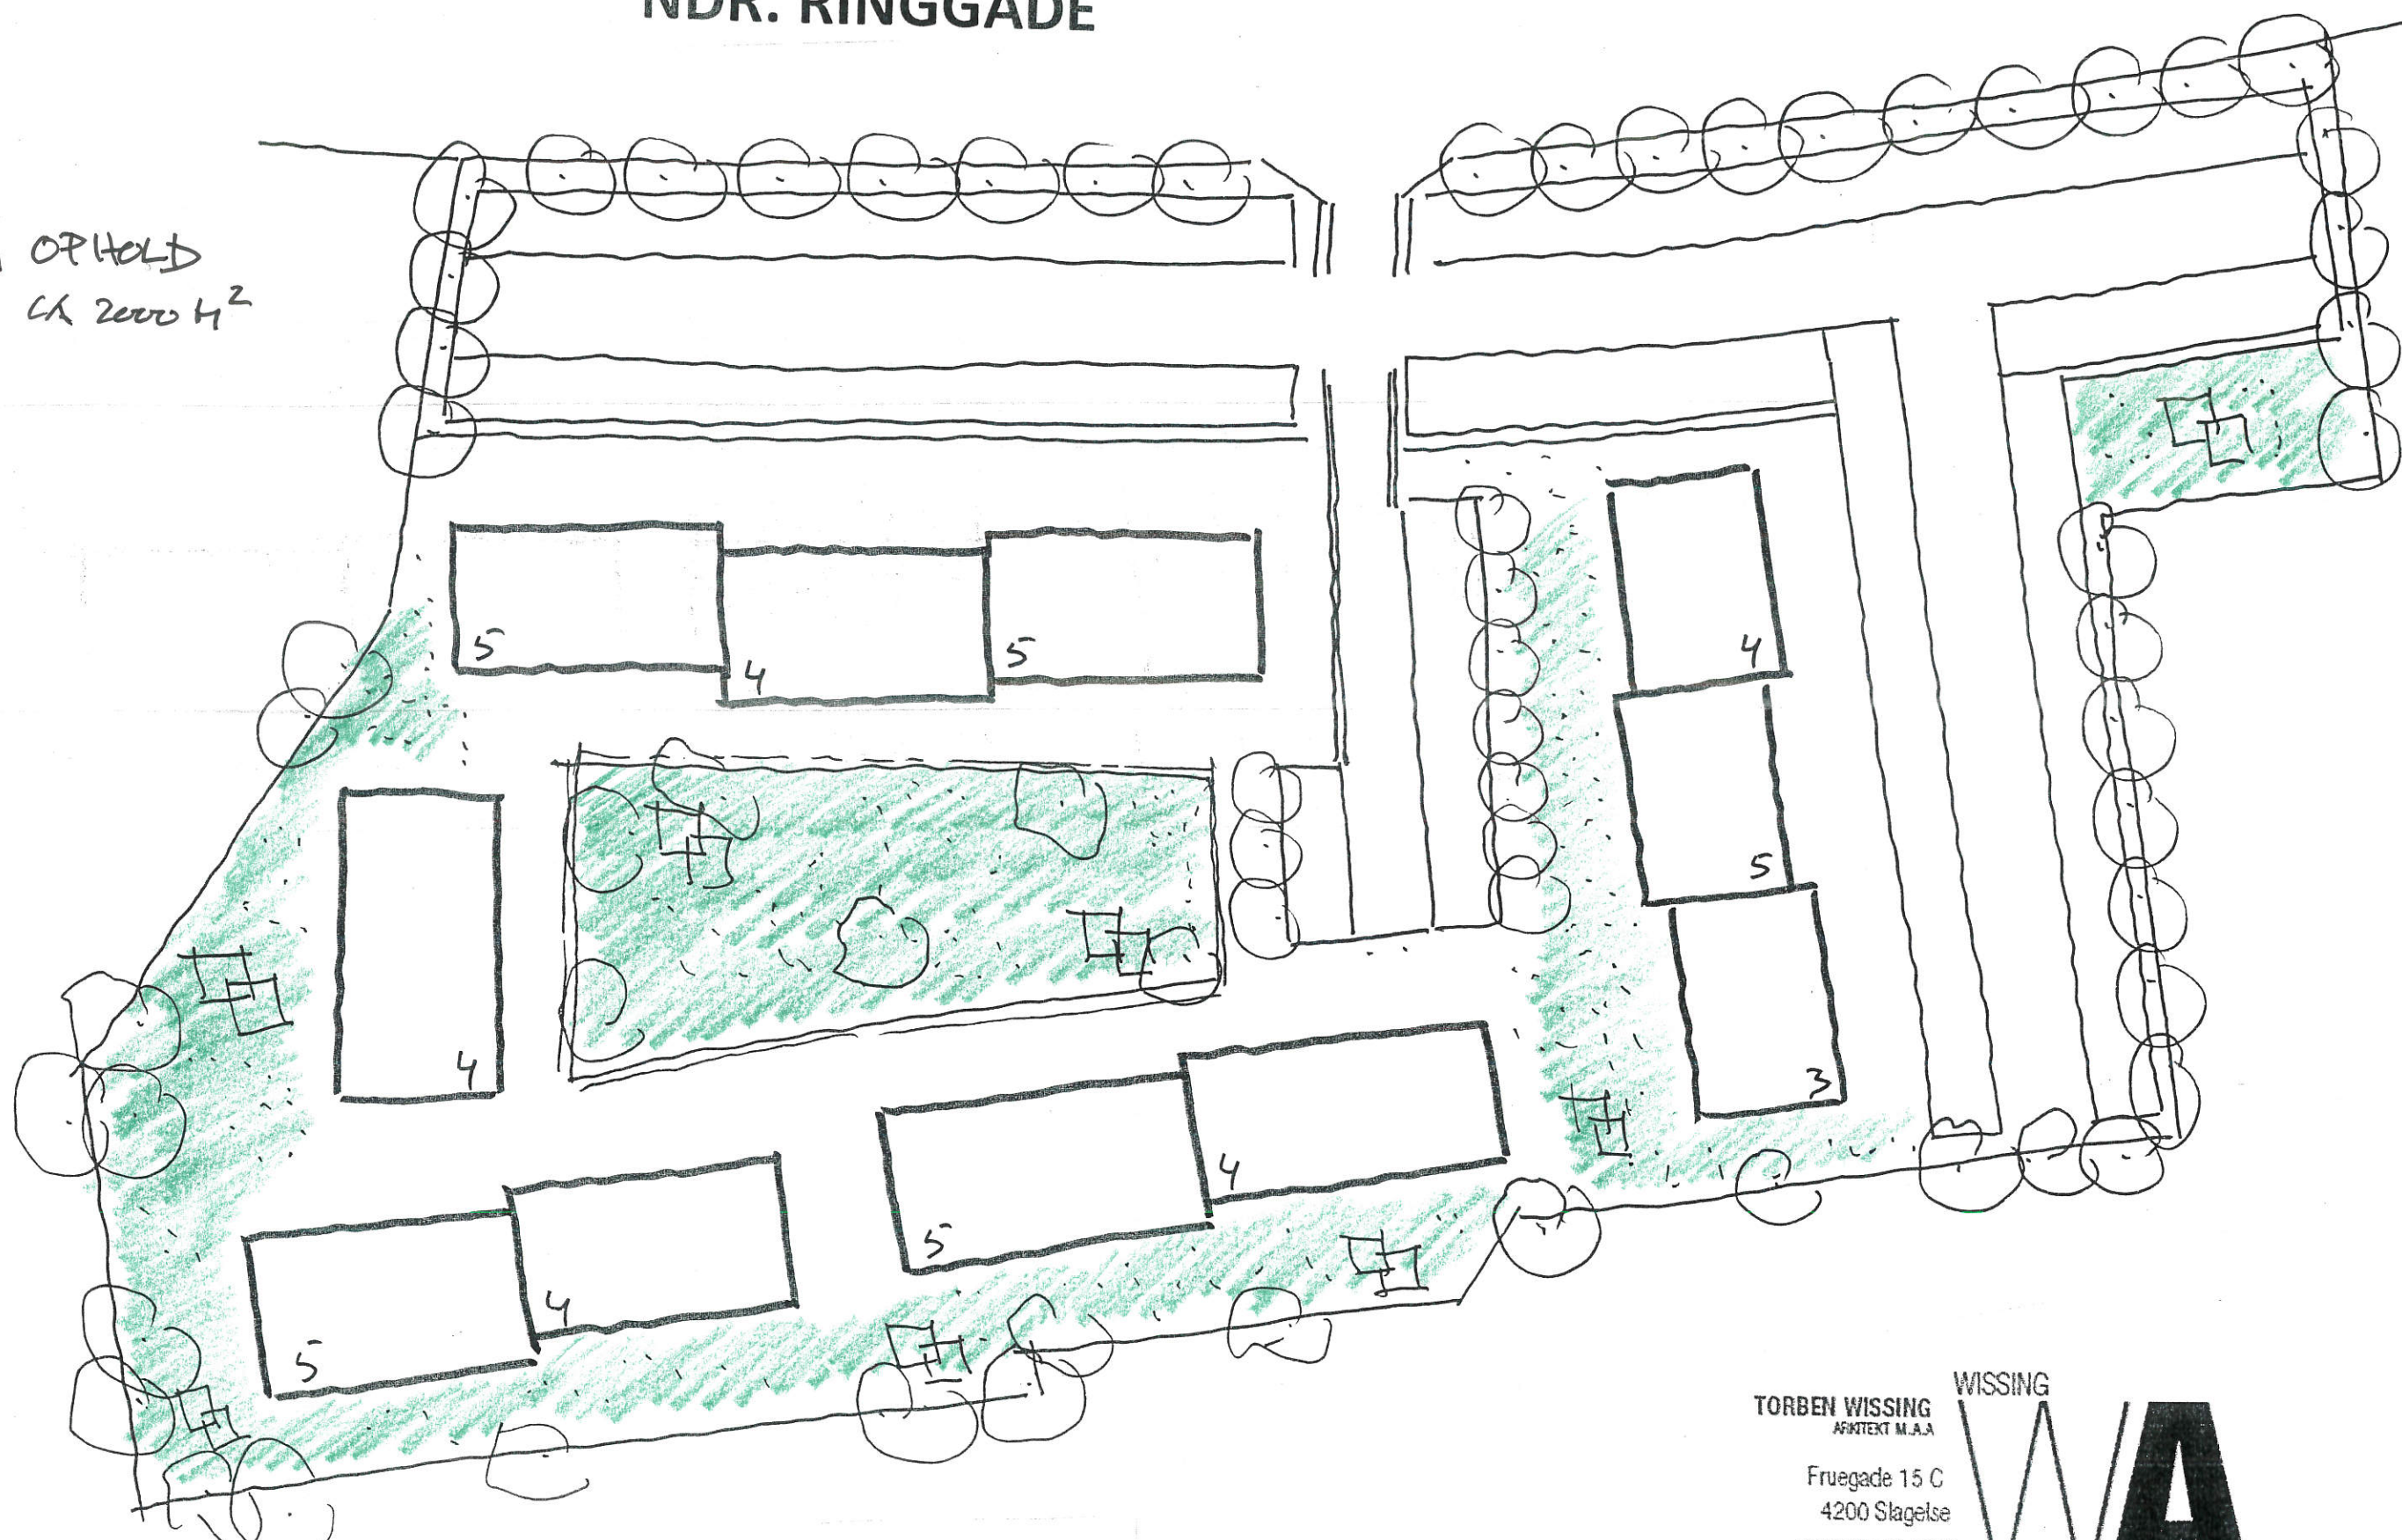


# NDR. RINGGADE

 OPHOLD  
CA 2000 M<sup>2</sup>



NDR. RINGGADE 20 – IDESKITSE

MÅL 1:50

TORBEN WISSING  
ARKITEKT M.A.A

Fruegade 15 C  
4200 Slagelse

TELEFON 81 80 18 78


MAIL torben@wissing-arkitekt.dk


WISSING



ARKITEKT

# NDR. RINGGADE

 BYGTILGÆR  
10.000 m<sup>2</sup>

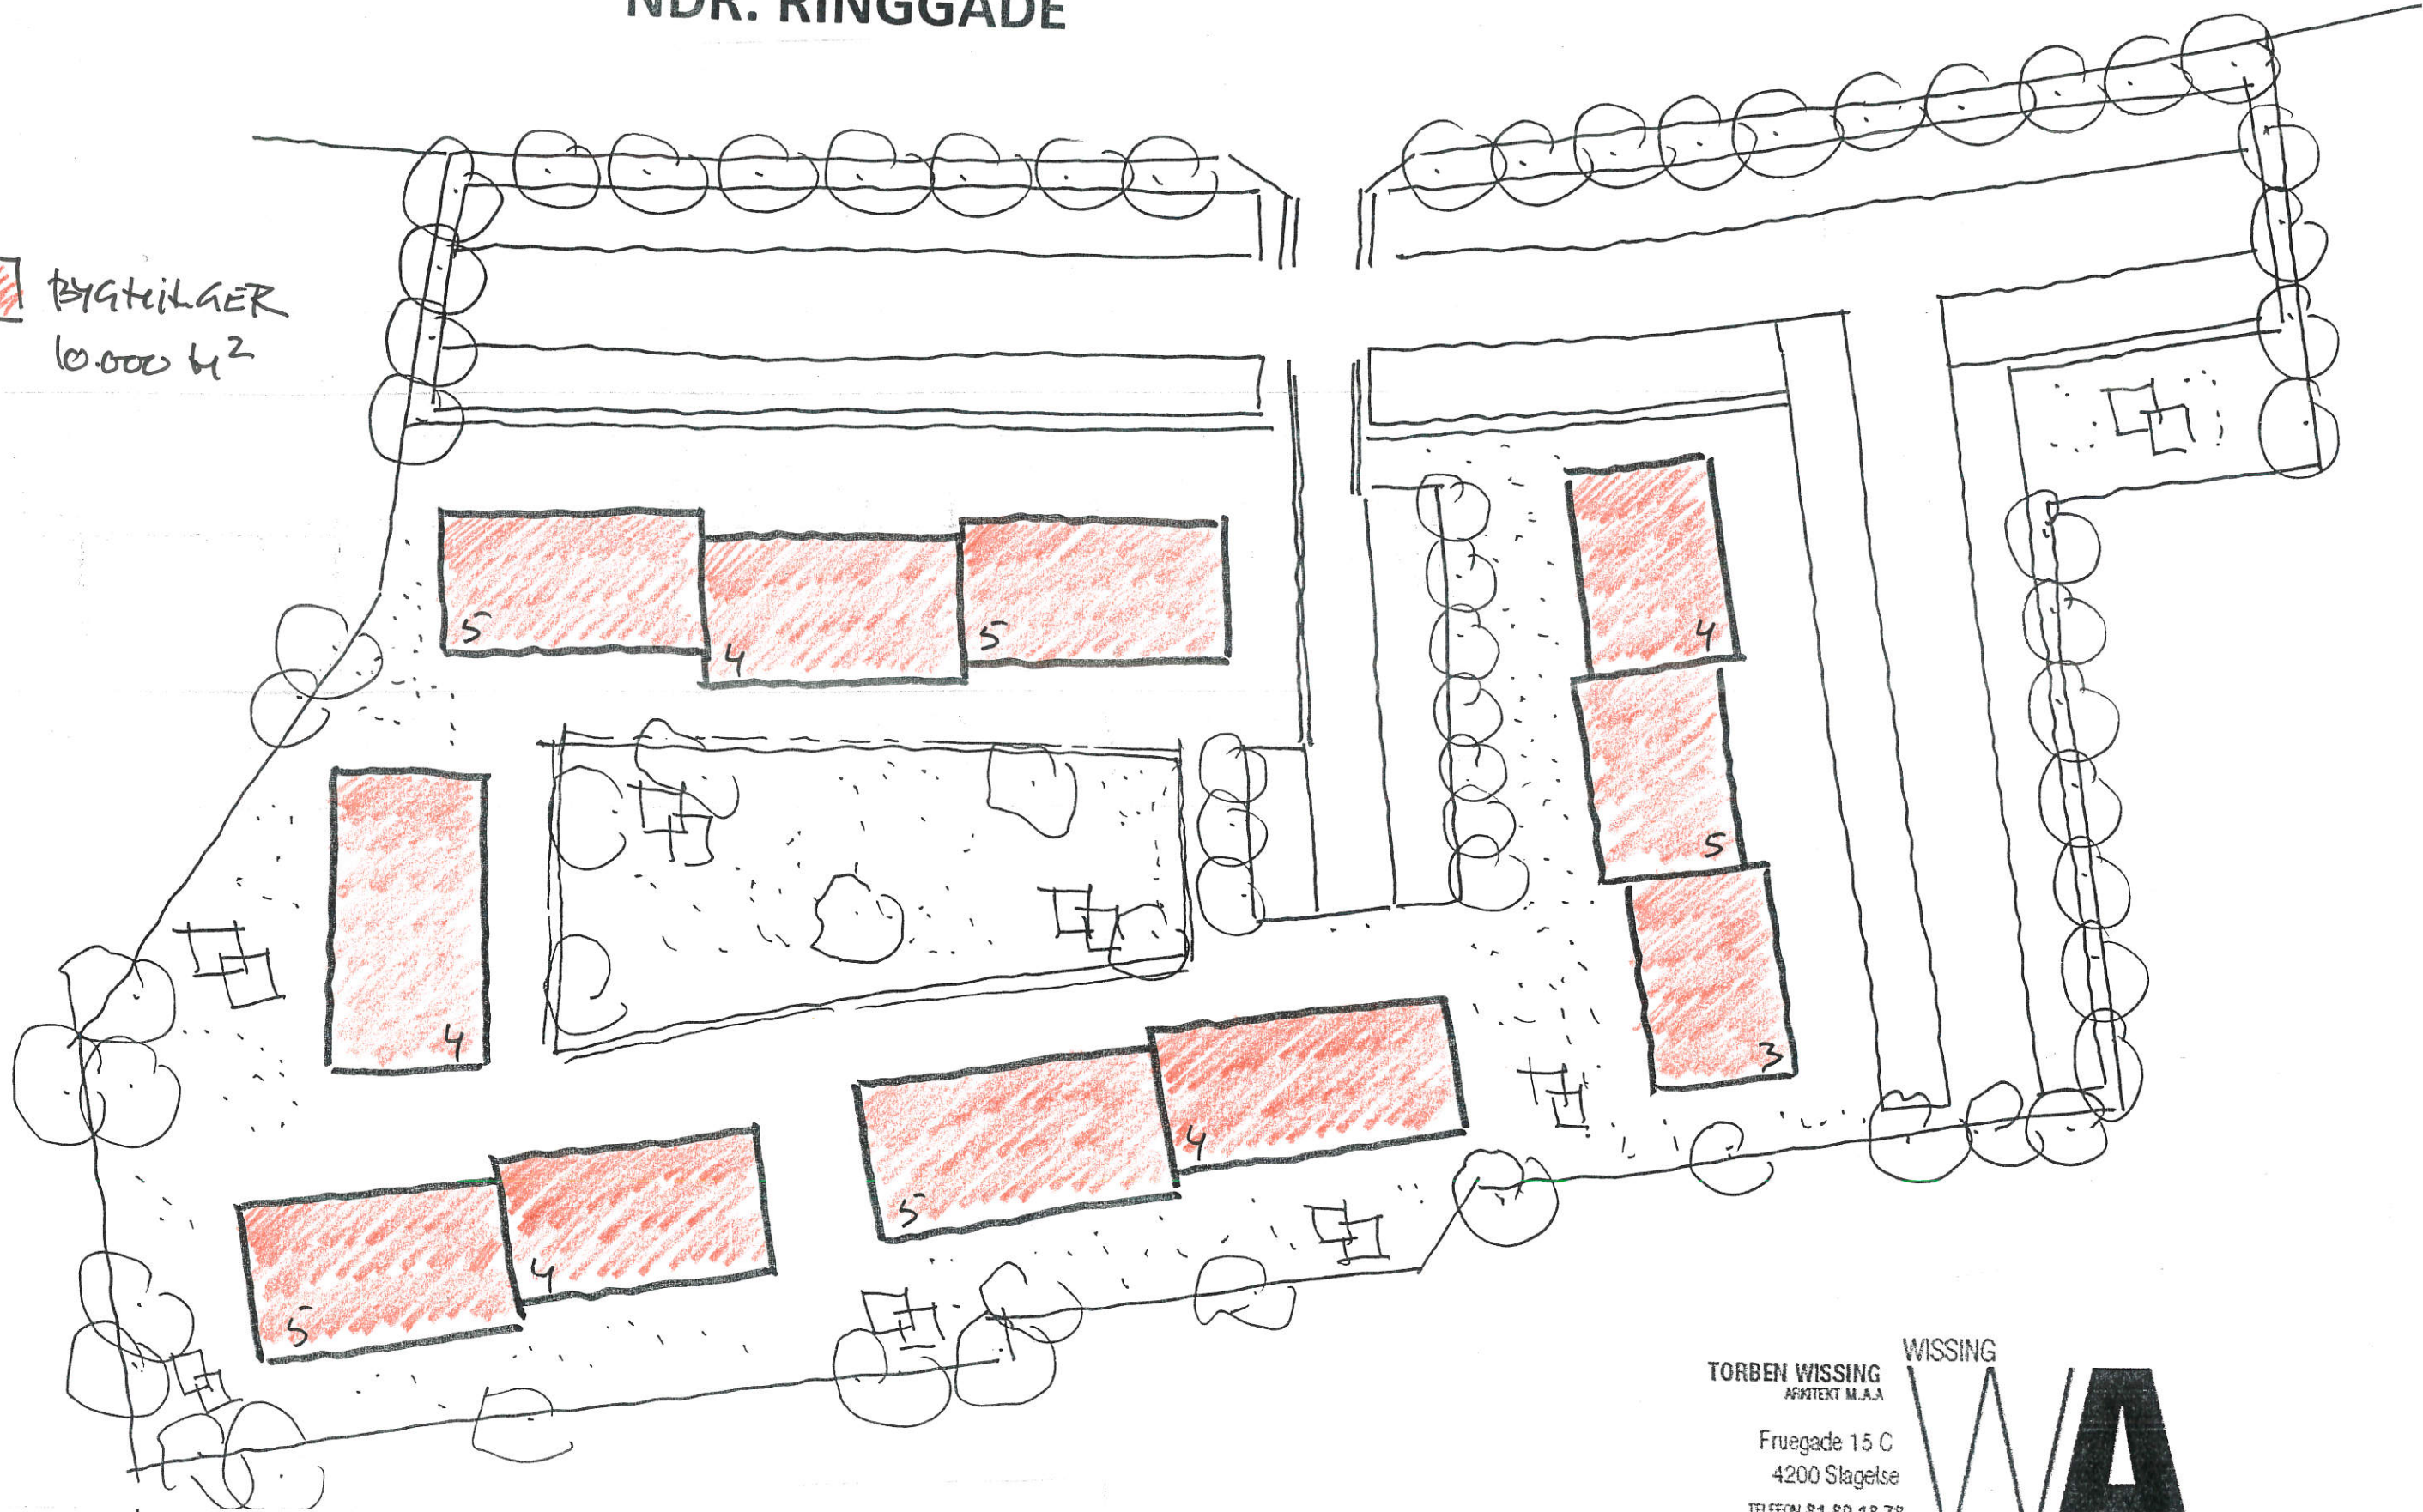

NDR. RINGGADE 20 – IDESKITSE

MÅL 1:50

TORBEN WISSING  
ARKITEKT M.A.A.

Fruegade 15 C  
4200 Slagelse

TELEFON 81 80 18 78


MAIL torben@wissing-arkitekt.dk

WISSING



ARKITEKT

# NDR. RINGGADE

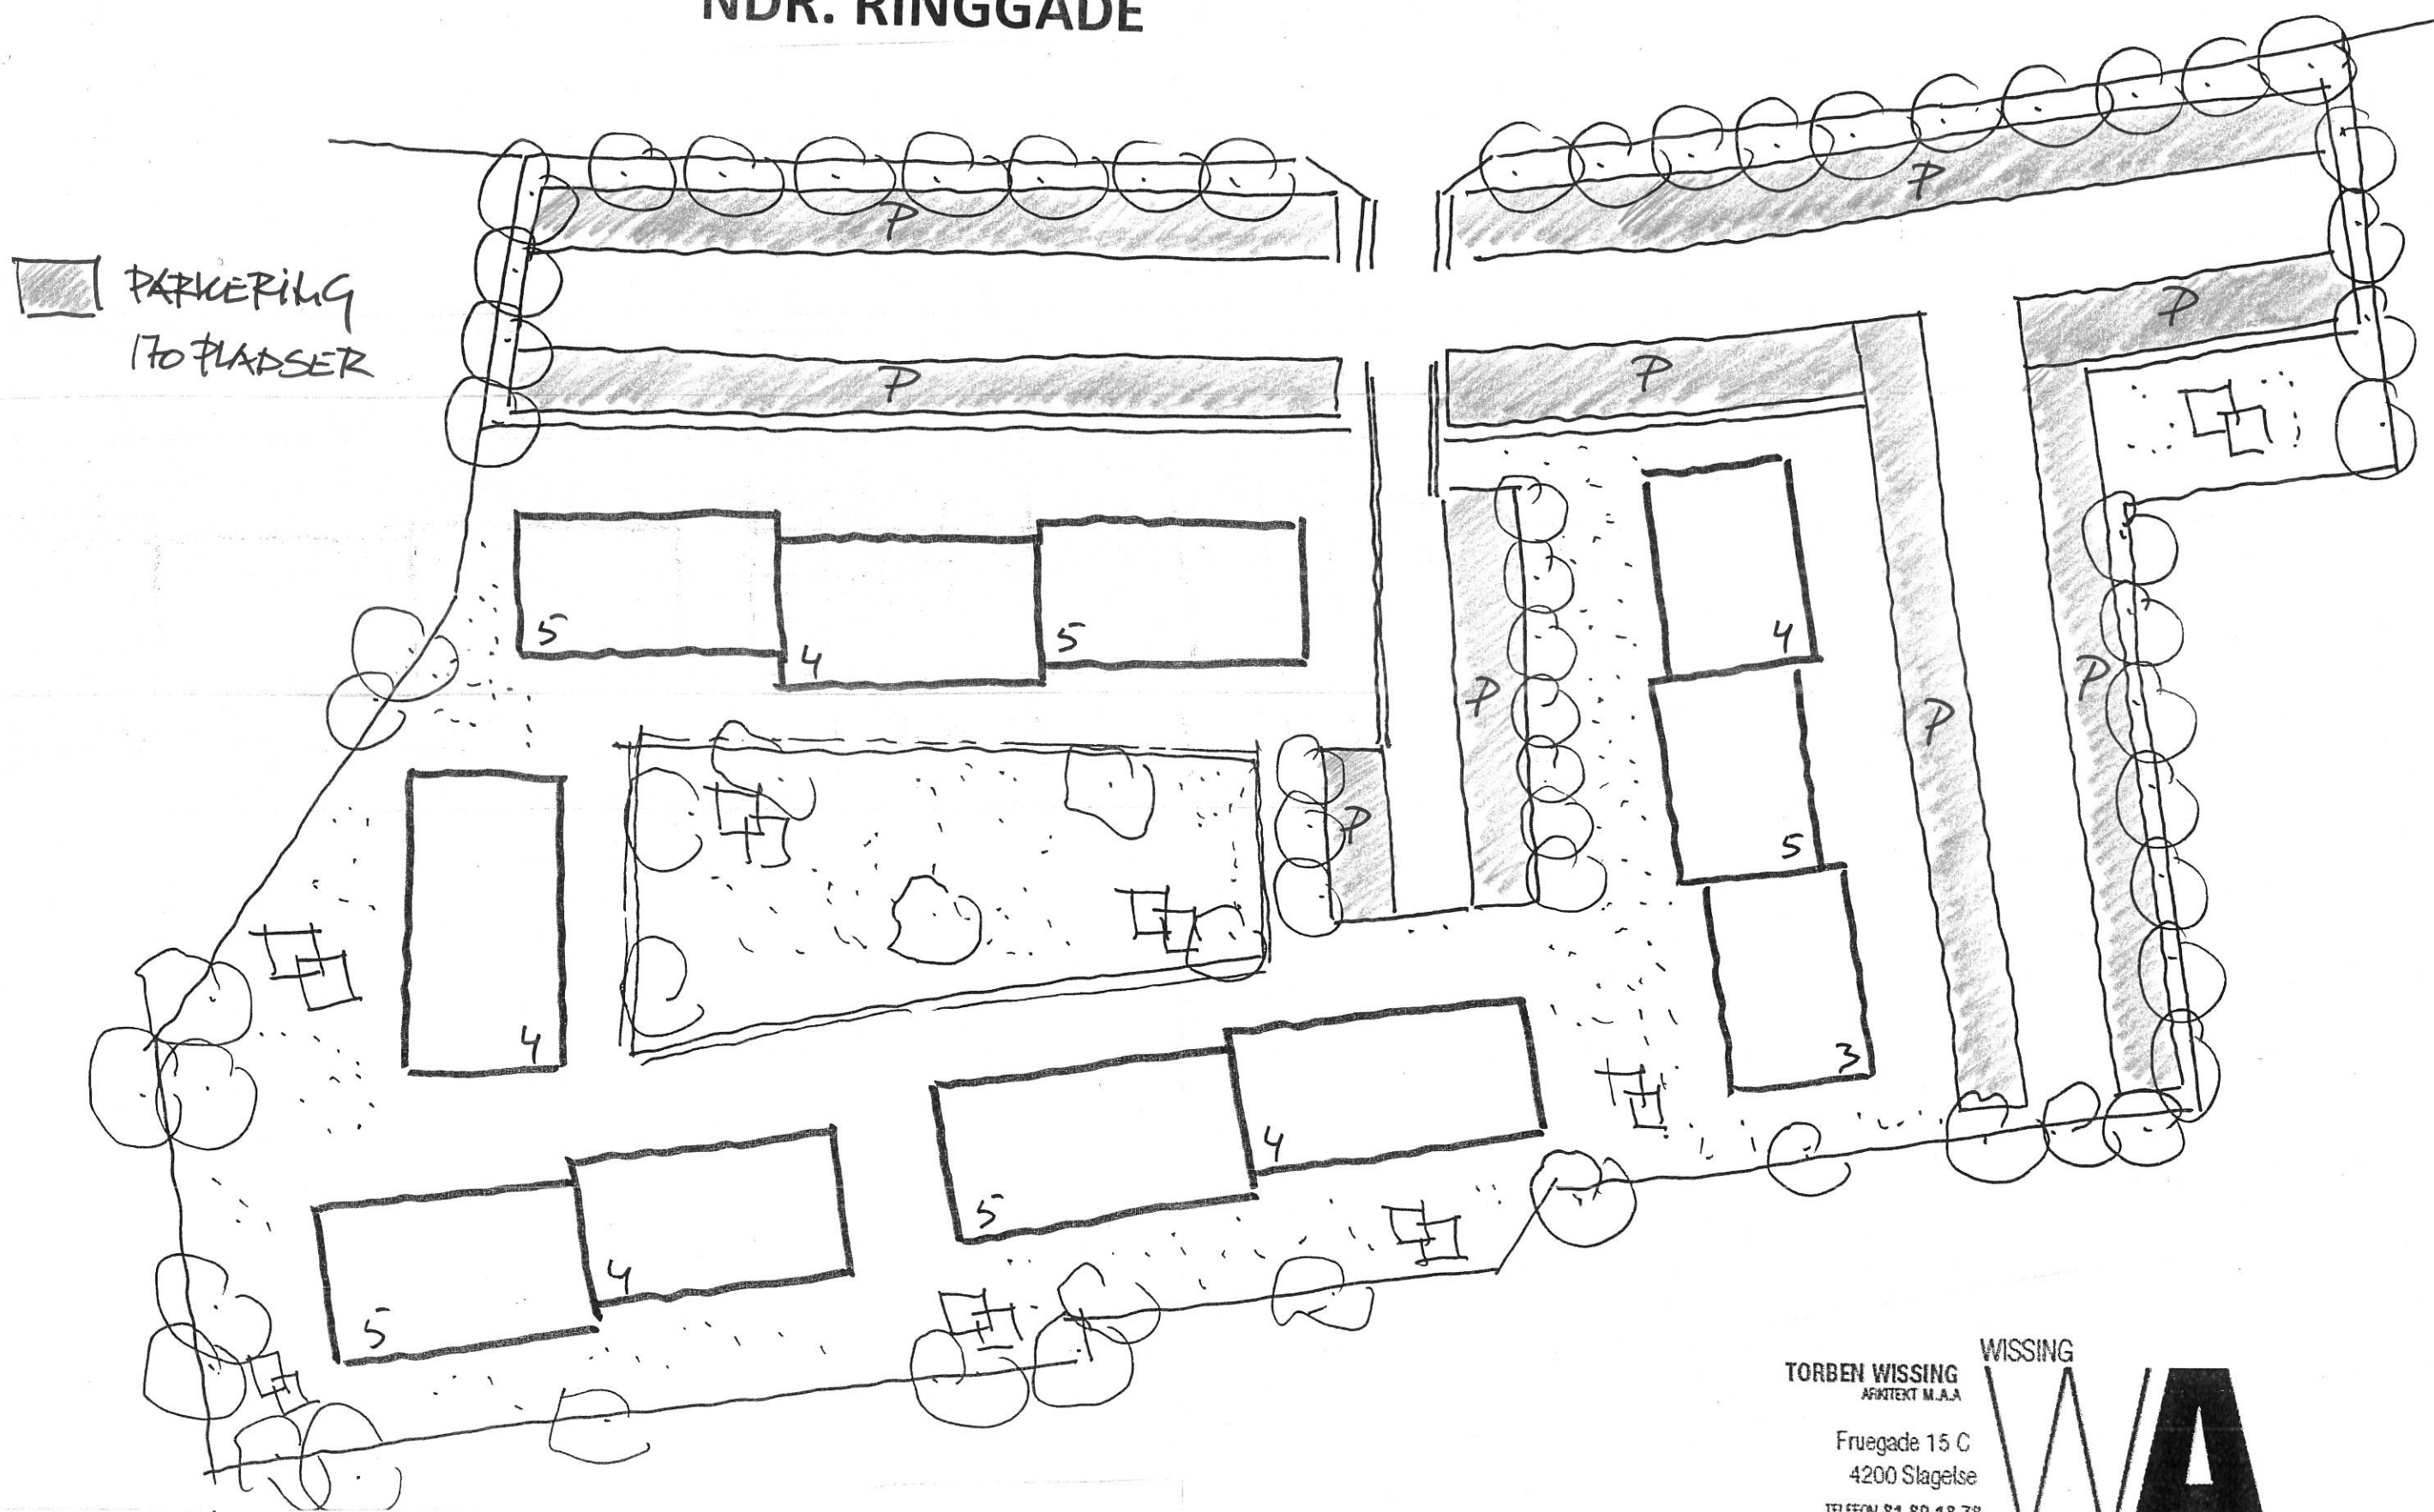

NDR. RINGGADE 20 – IDESKITSE

MÅL 1:50

TORBEN WISSING  
ARKITEKT M.A.A.

Fruegade 15 C  
4200 Slagelse

TELEFON 81 80 18 78

MAIL torben@wissing-arkitekt.dk

WISSING



ARKITEKT