
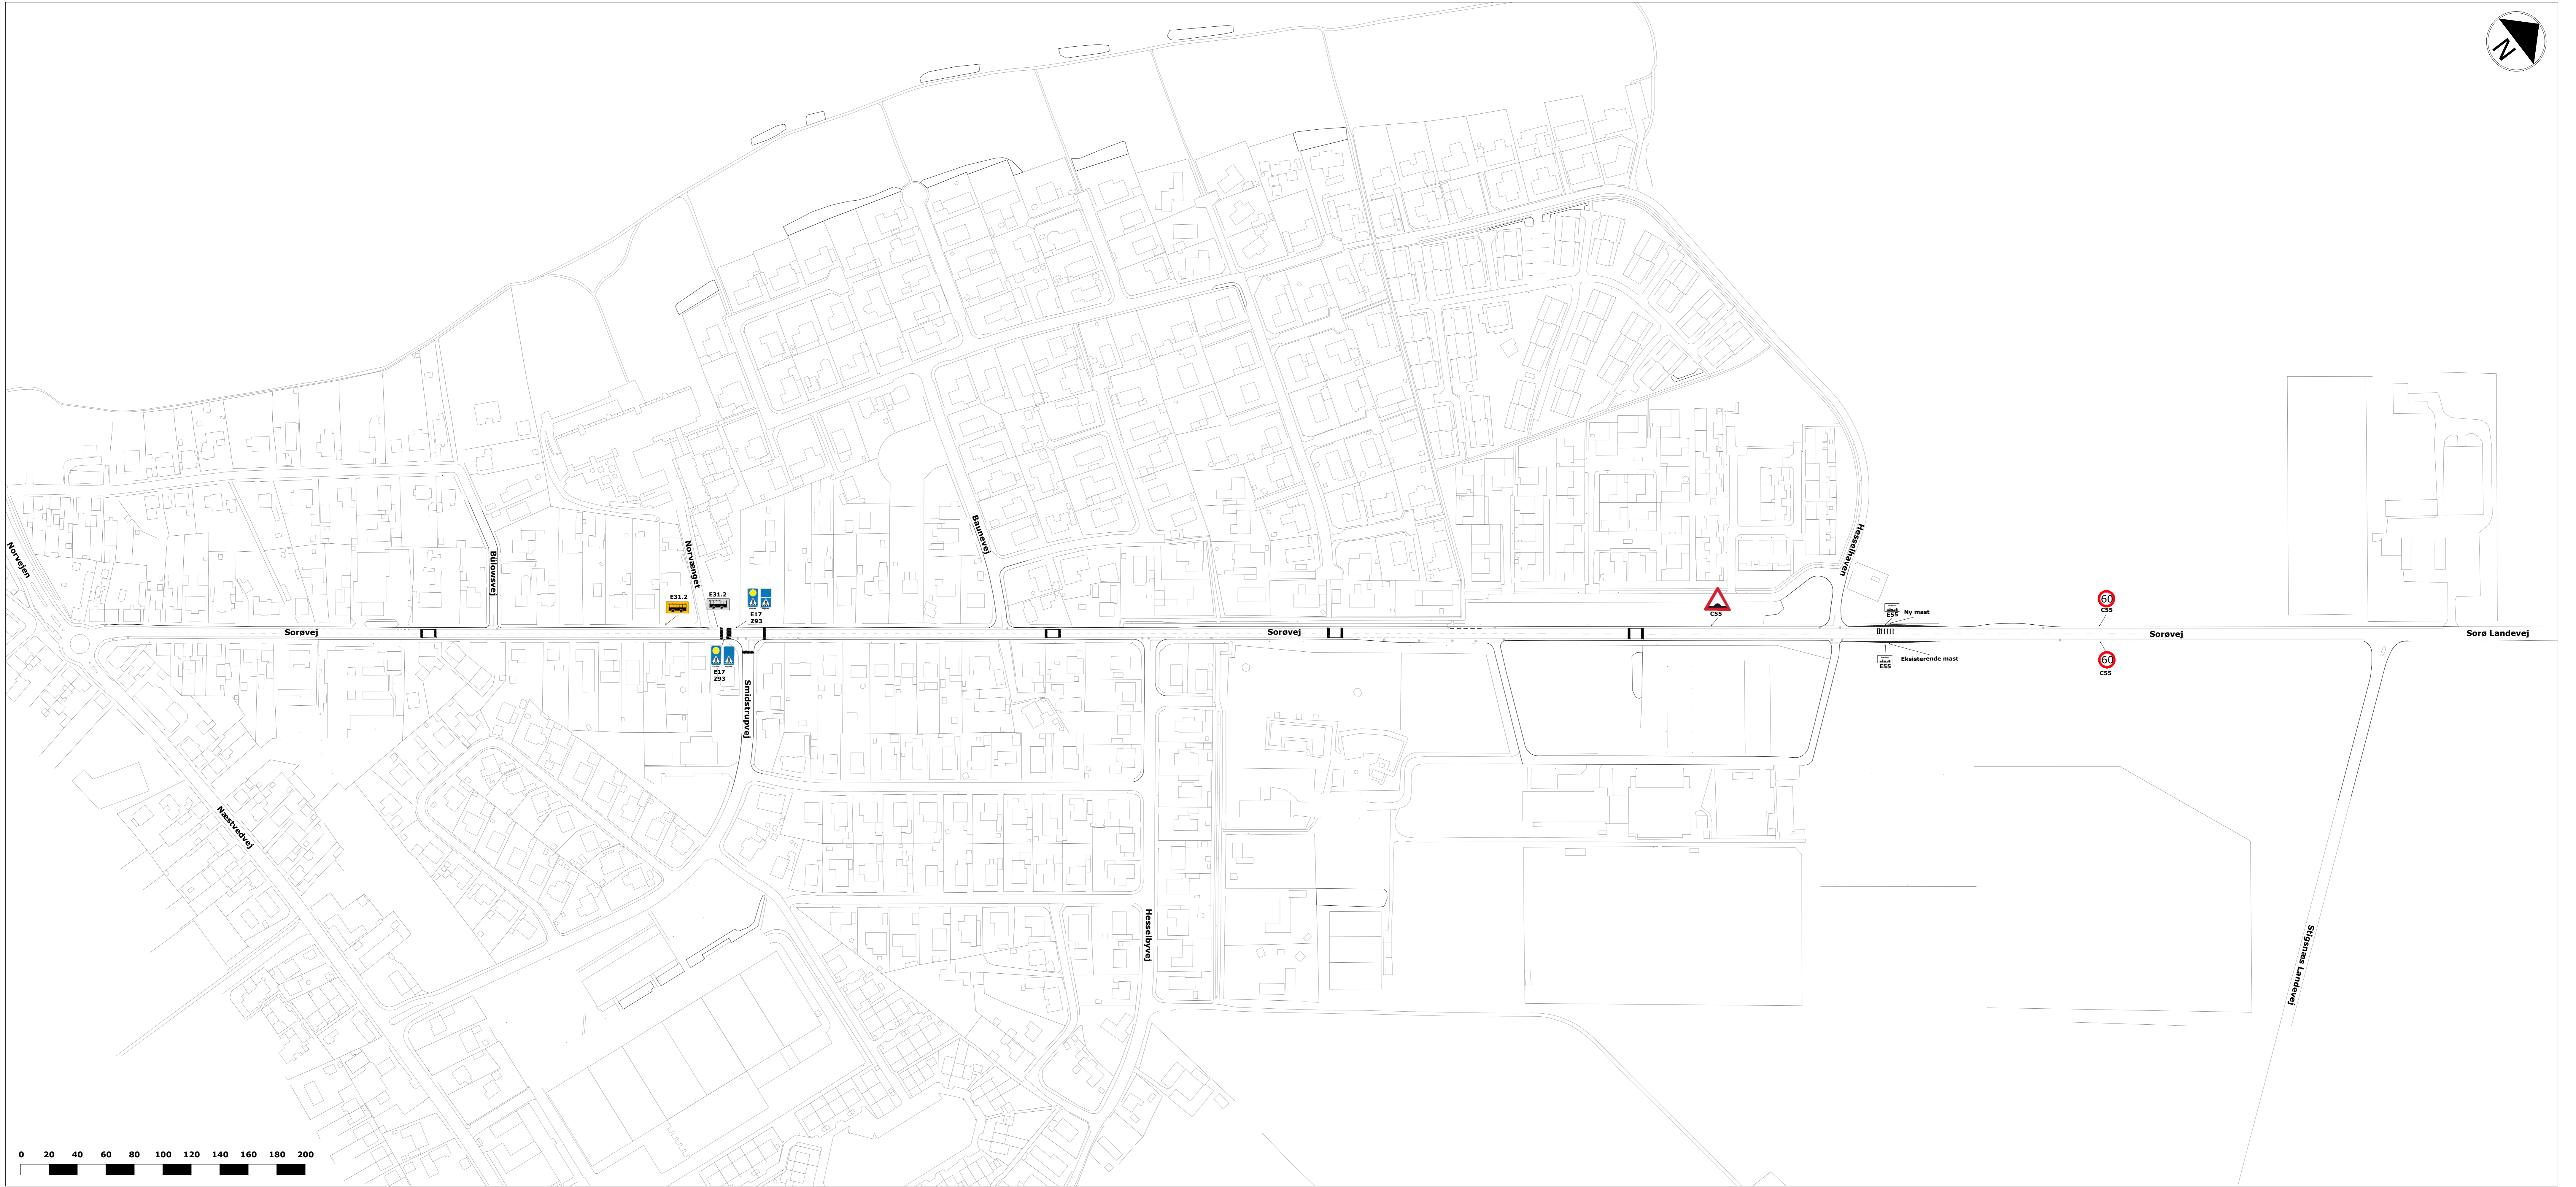


Skitseforslag 1

Sorøvej i Skælskør, Slagelse Kommune

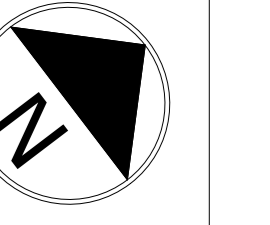

0 20 40 60 80 100 120 140 160 180 200