


8 Snit 2-2
1 : 50

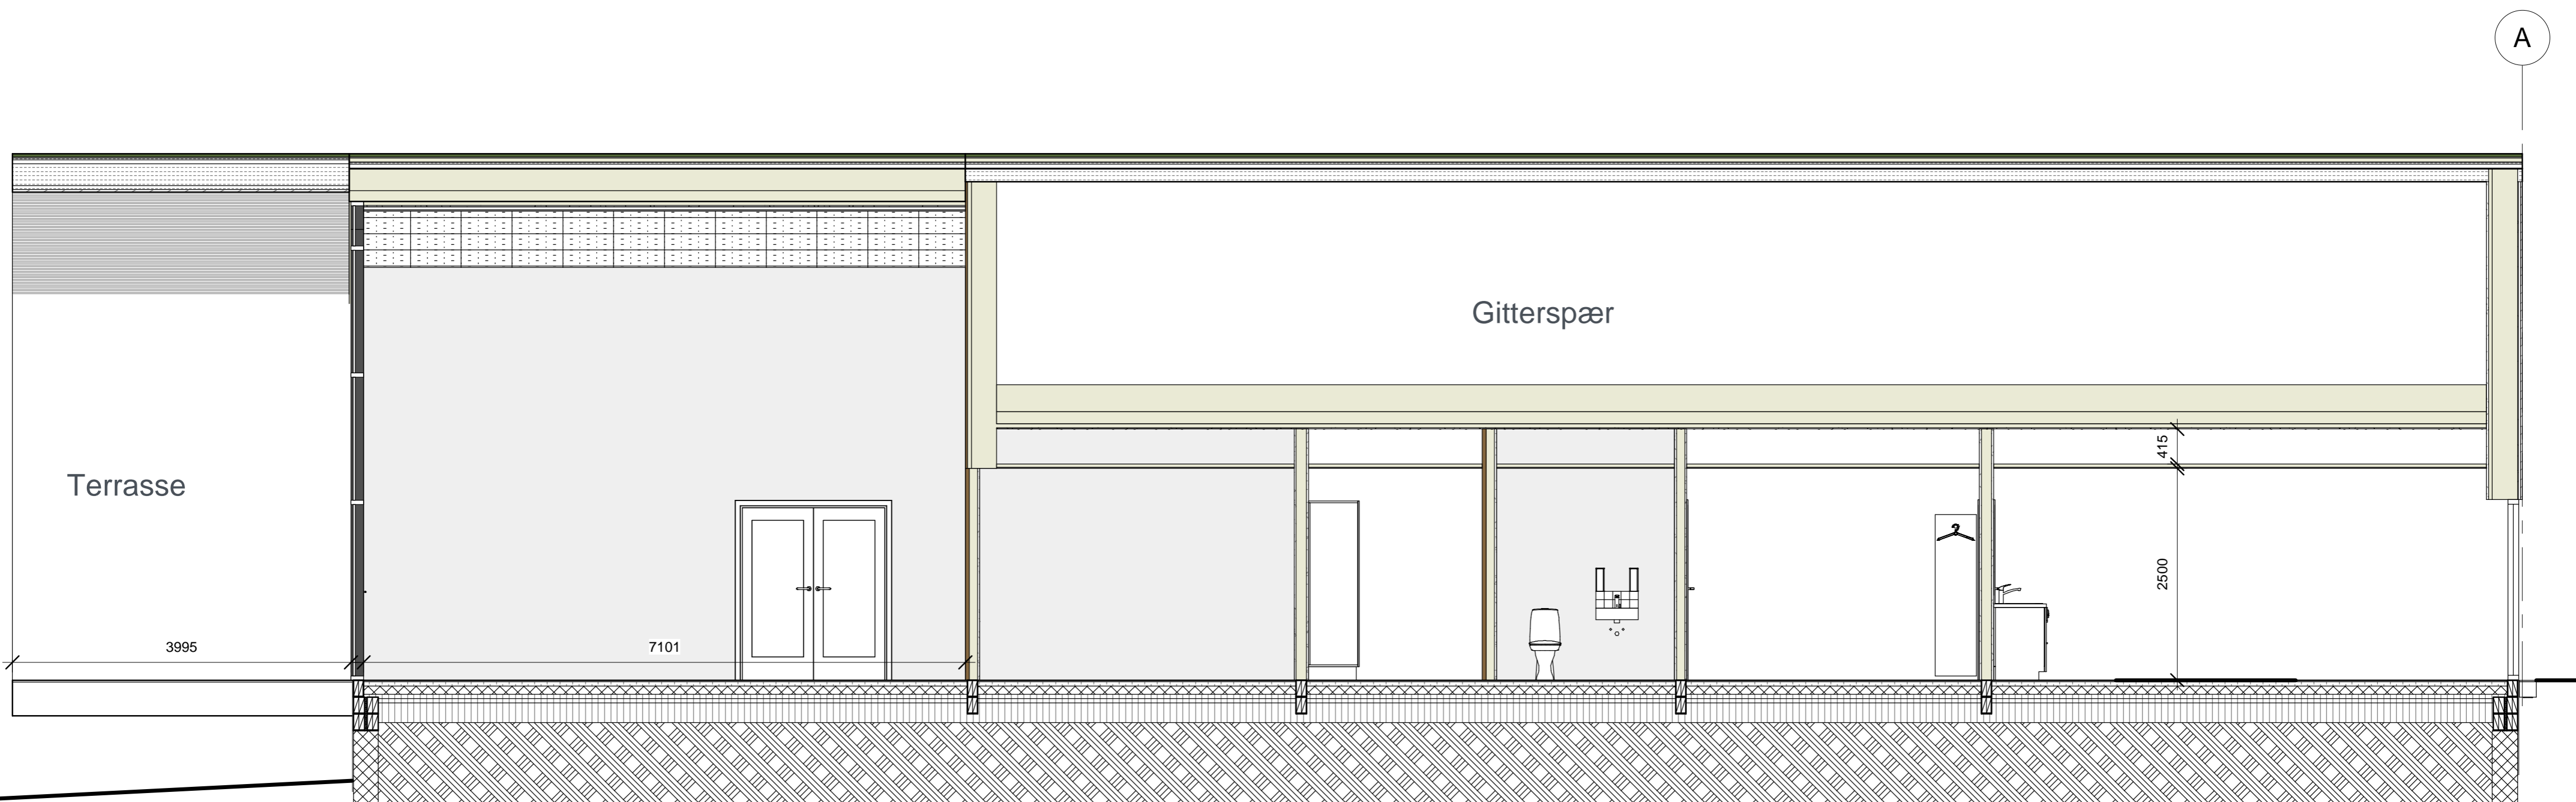

7 Snit 1-1
1 : 50

FA

Emne : Snit	Tegn. nr. : K01_H3_EX_N01
	Projekt ID: SSB
Bygherre : Slagelse Kommune	Fase : Projektforslag
Sag : Skovsøbakken - Ny Daginstitution	Mål : 1 : 50
Sag nr. : 100061-10190	Papir str.: 630 x 420 mm
Dato : 09.04.2021	Udarb. af: LFJ
	Kontrol. af:

● Arkitekt
○ Ingeniør

Friis Andersen Arkitekter A/S Søren B. Nielsen	Frisegade 1, 4800 Nykøbing F. Vestre Kaj 18, 4700 Næstved	Tlf. 5485 0439 Tlf. 5577 3435	friis-a@friis-a.dk sbn@sbning.dk
---	--	----------------------------------	-------------------------------------